


VINAYAKA MISSION'S HOMOEOPATHIC MEDICAL COLLEGE & HOSPITAL , SALEM, TAMIL NADU.

PLAN SHOWING THE EXISTING
CONSTRUCTION OF R.C.C. TERRACED
ROOF BUILDING FOR VINAYAKA MISSION'S
HOMOEOPATHIC MEDICAL COLLEGE &
HOSPITAL BUILDING AT VEERAPANDI
VILLAGE IN S.No 88/1B1B, 88/1B2B, 88/1B3B,
88/3, 88/4, 88/5, 88/6, 88/7 VEERAPANDI
PANCHAYAT UNION, SALEM TALUK &
DISTRICT.

B - BLOCK BUILDING

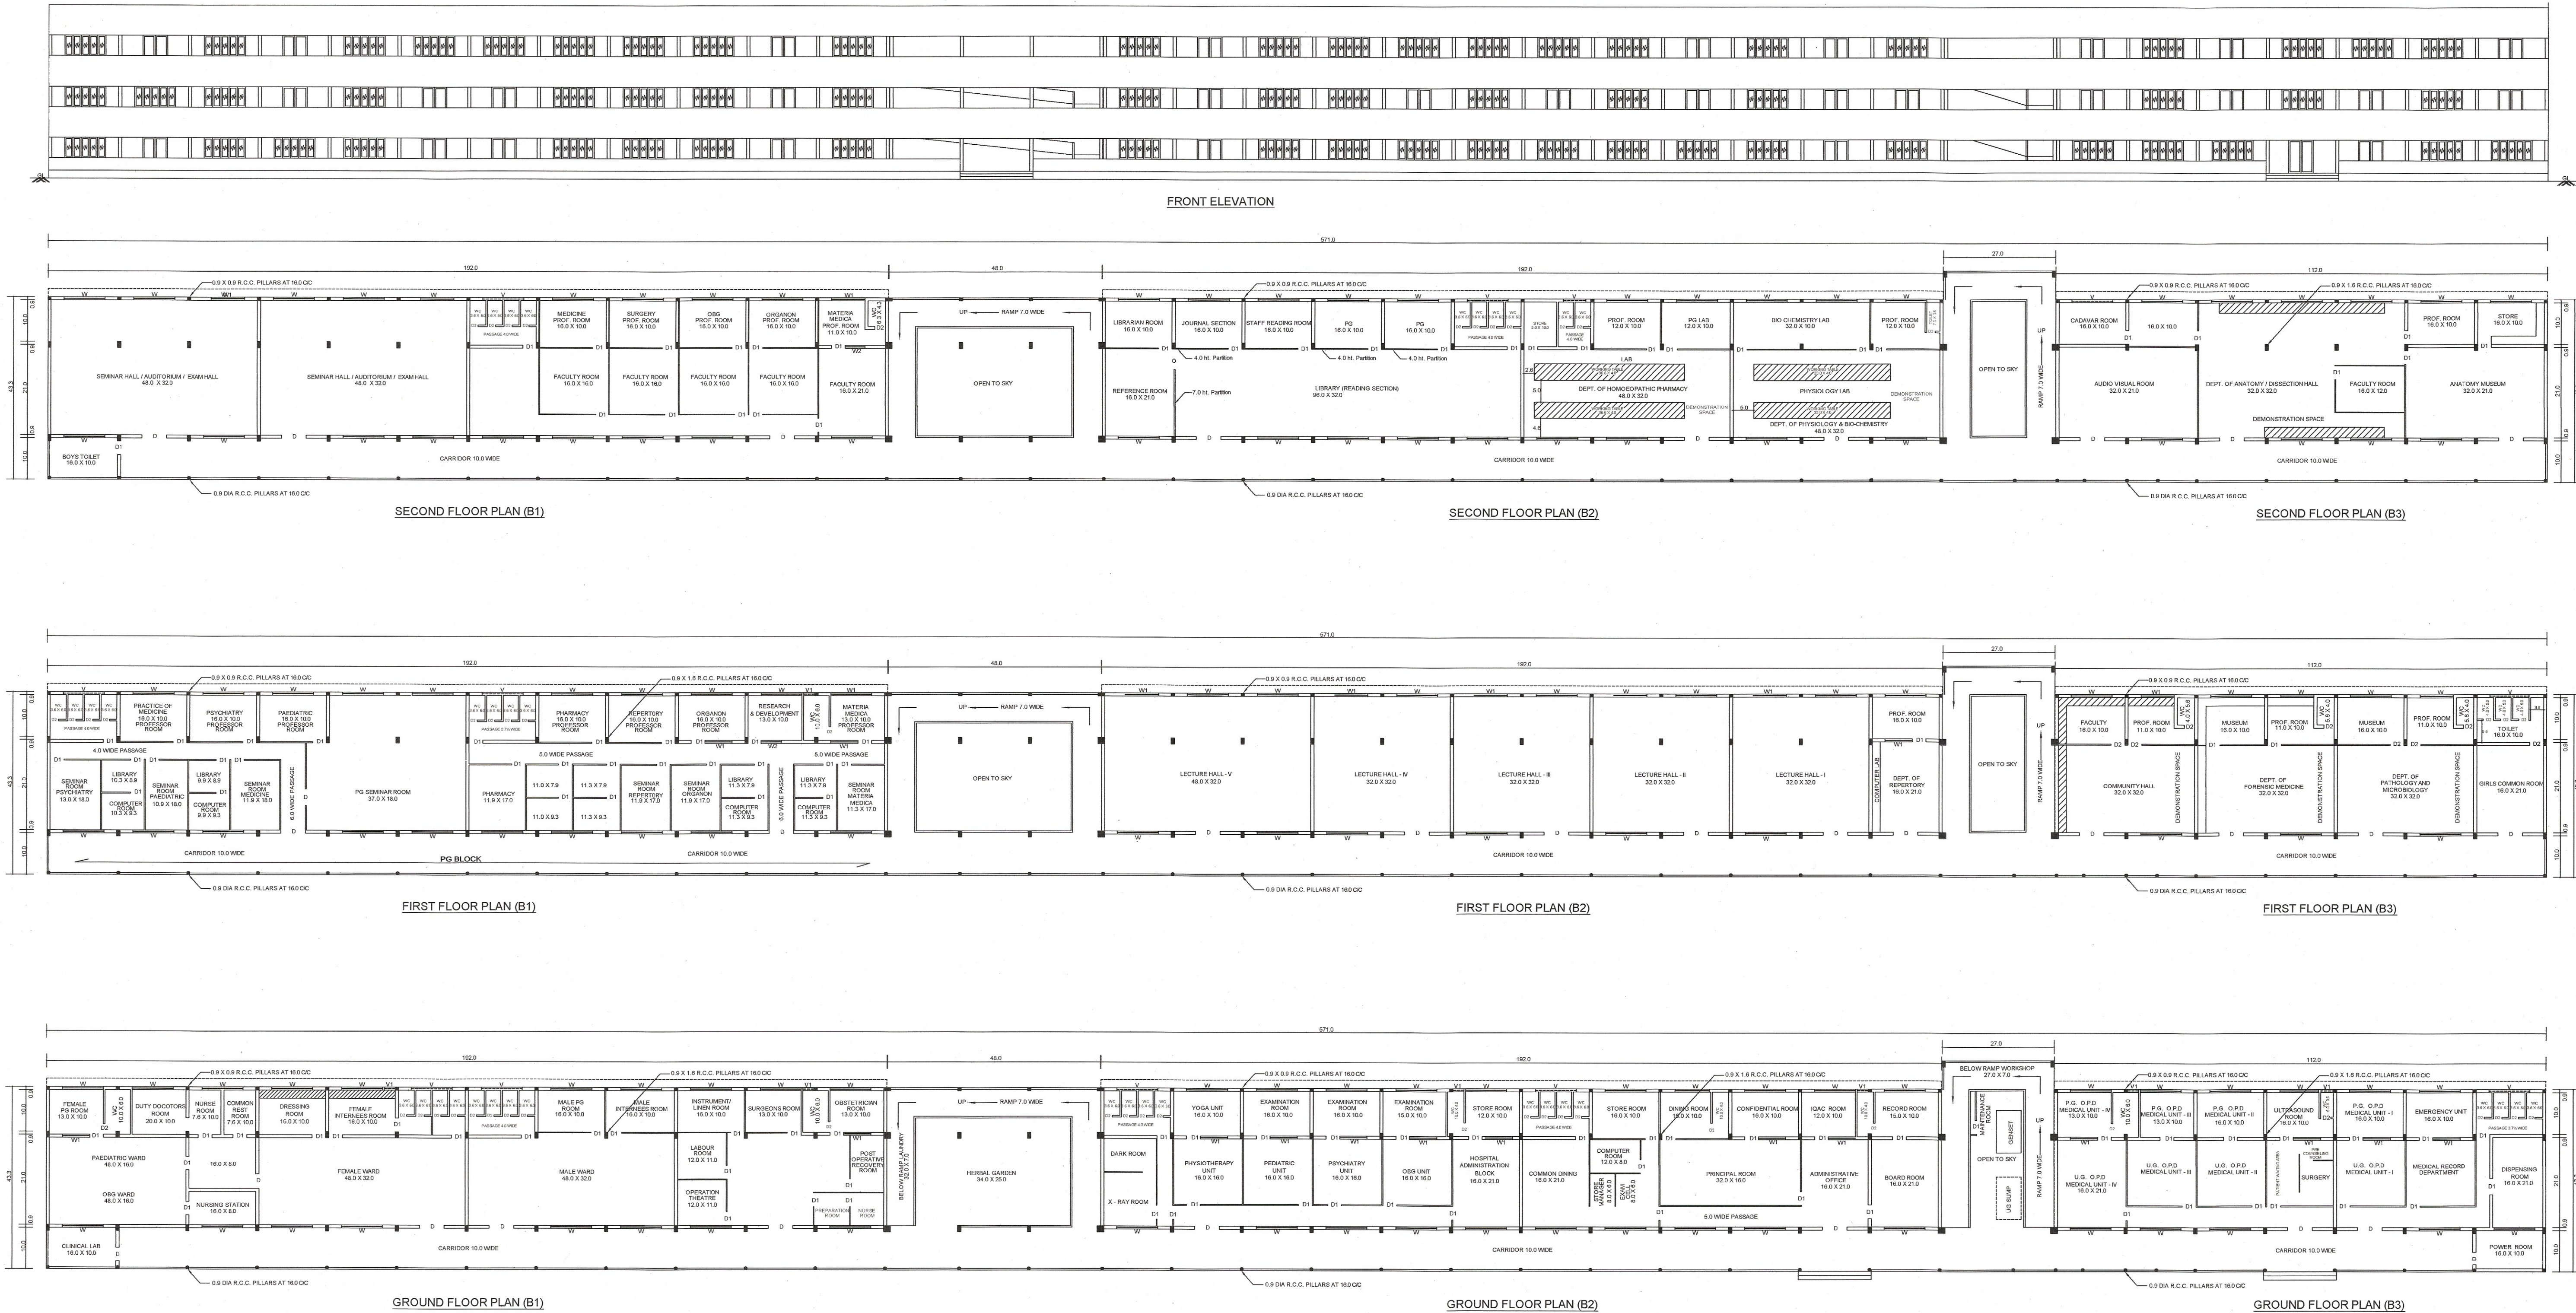

BUILDING AREA PARTICULARS

	SQM	SQM
GROUND FLOOR AREA	2204.32	23718
FIRST FLOOR AREA	2204.32	23718
SECOND FLOOR AREA	2204.32	23718
TOTAL AREA	6612.96	71154

SCHEDULE OF OPENINGS

	METRES	FOOT
D - DOOR	1.83 X 2.44	(6'0" X 8'0")
D1 - DOOR	1.07 X 2.10	(3'6" X 7'0")
D2 - DOOR	0.76 X 2.10	(2'6" X 7'0")
W - WINDOW	3.04 X 1.52	(10'0" X 5'0")
W1 - WINDOW	1.83 X 1.52	(6'0" X 5'0")
GW - GLASS WINDOW	1.83 X 0.61	(6'0" X 2'0")
W3 - WINDOW	1.83 X 0.61	(10'0" X 5'0")
V - VENTILATOR	3.04 X 0.61	(10'0" X 2'0")

SCALE : 1:100
(ALL DIMENSIONS ARE IN METRES)

ENGINEER SIGNATURE :

Er. V. Napoleon, D.C.E., Dip. AutoCAD,
Consulting Civil Engineer &
Licensed Building Surveyor
Reg. No. 70/2011-2012/SCMO/SLM.
Reg. No. 70/2011-2012/SLF/SLM.
59-C, Thirunagar, Hasthampatti, Salem-7.